


PROJECT

Minor Use Permit
Phillips 66 Pipeline LLC / DRC2012-00101



EXHIBIT

Proposed Pipeline Alignment Overview

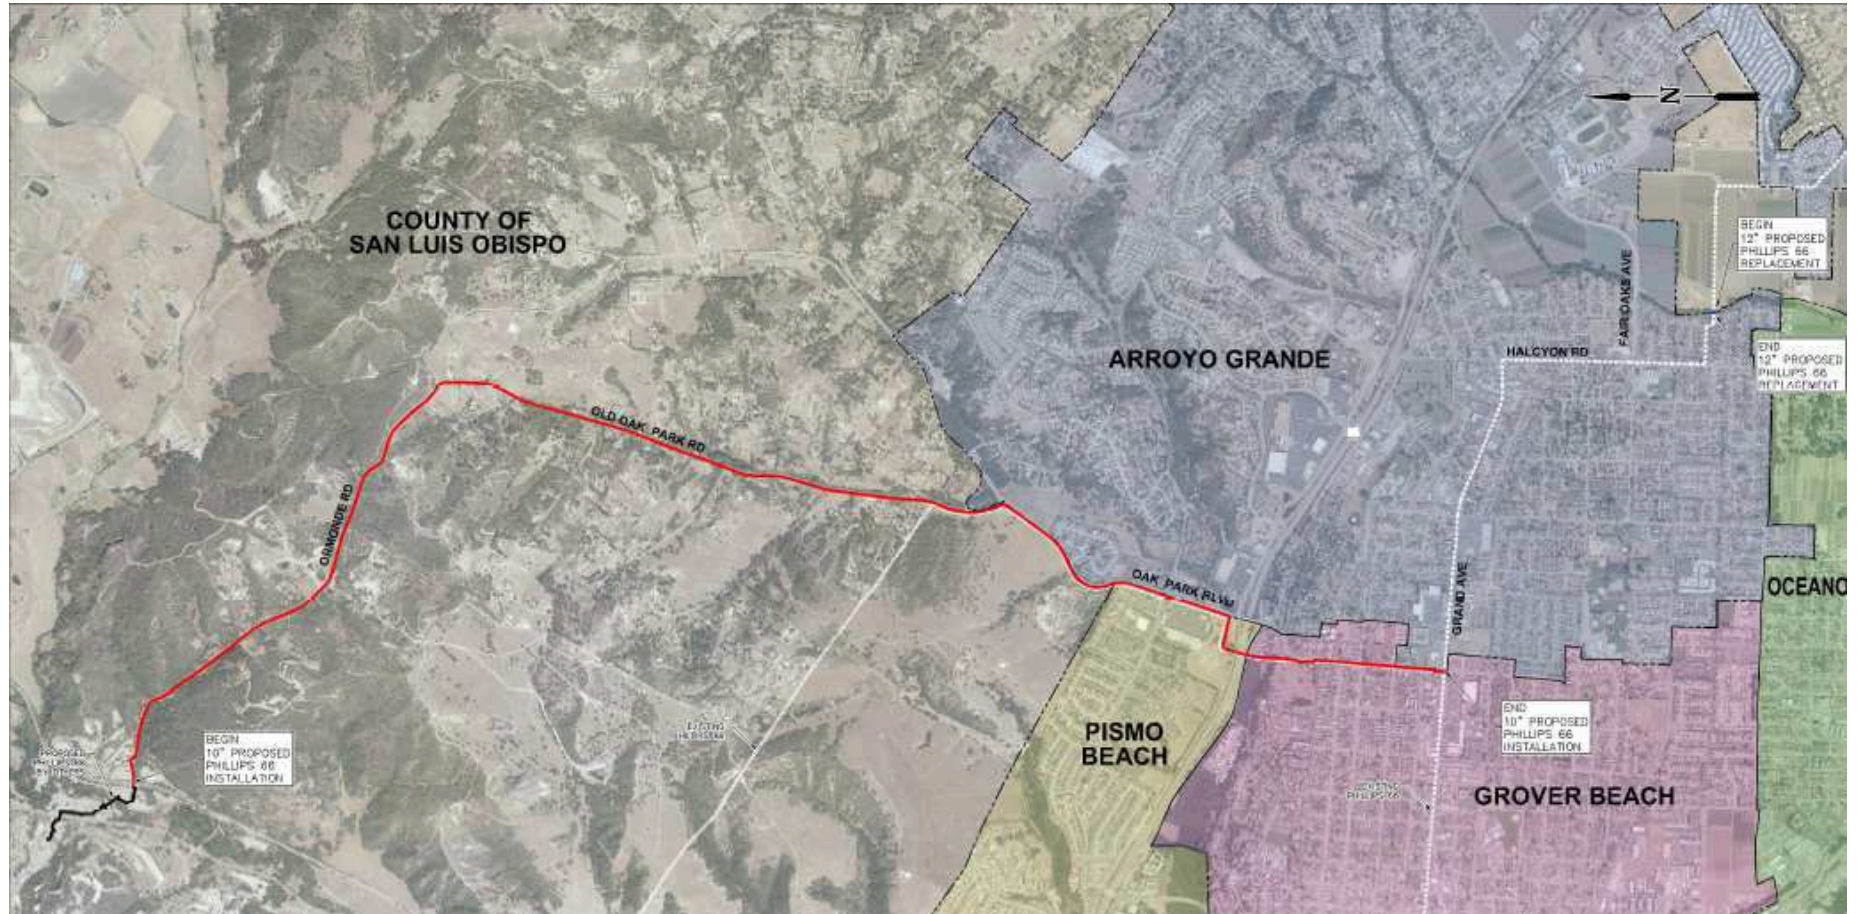


PROJECT

Minor Use Permit
Phillips 66 Pipeline LLC / DRC2012-00101



EXHIBIT

Alternative View of Proposed Alignment

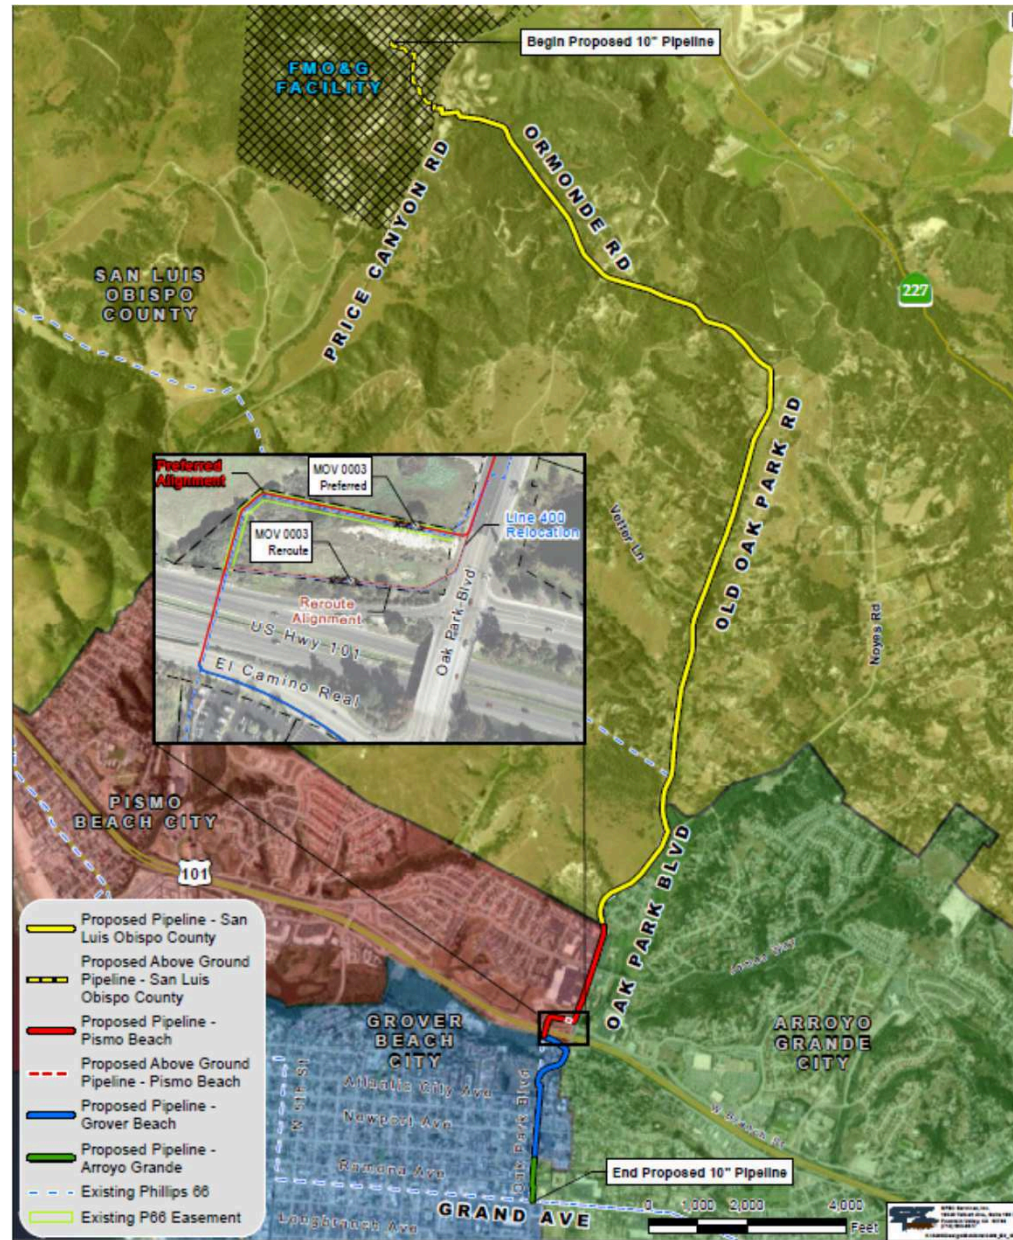


PROJECT

Minor Use Permit
Phillips 66 Pipeline LLC / DRC2012-00101



EXHIBIT

Alignment by Jurisdiction

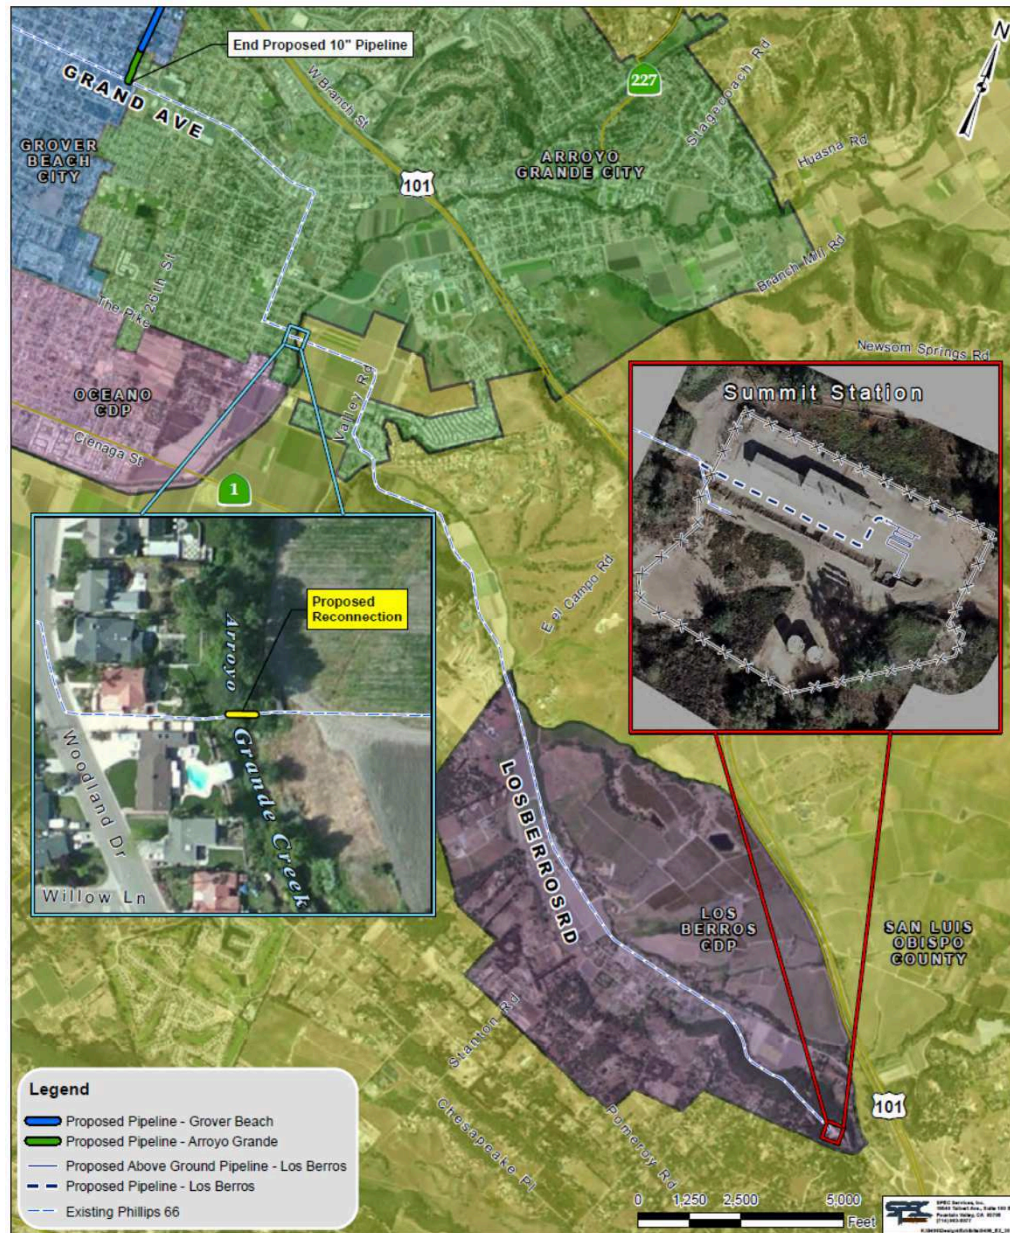

PROJECT

Minor Use Permit
Phillips 66 Pipeline LLC / DRC2012-00101



EXHIBIT

Summit Station and Arroyo Grande Creek
Improvements



PROJECT

Minor Use Permit
Phillips 66 Pipeline LLC / DRC2012-00101



EXHIBIT

Construction Staging Areas



PROJECT

Minor Use Permit
Phillips 66 Pipeline LLC / DRC2012-00101




EXHIBIT

Alignment Existing FMOG into Ormonde Road



PLAN
SCALE: 1" = 10'

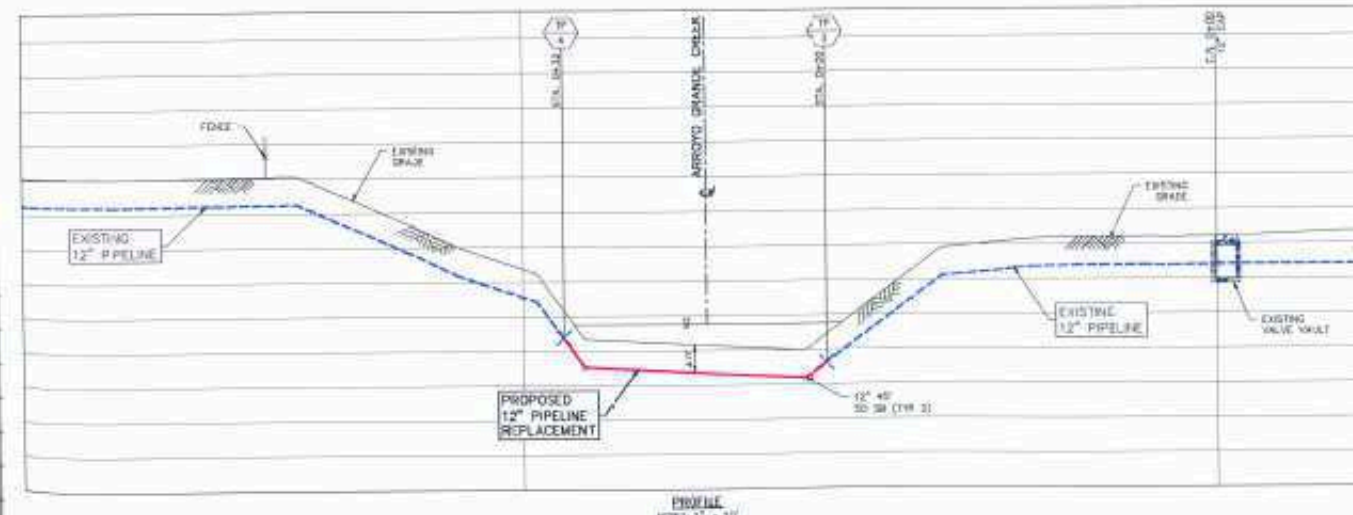

PROFILE
VERTICAL SCALE: 1" = 10'

PROJECT

Minor Use Permit
Phillips 66 Pipeline LLC / DRC2012-00101



EXHIBIT

Arroyo Grande Creek Segment Replacement




PROJECT

Minor Use Permit
Phillips 66 Pipeline LLC / DRC2012-00101



EXHIBIT

Summit Station Improvements

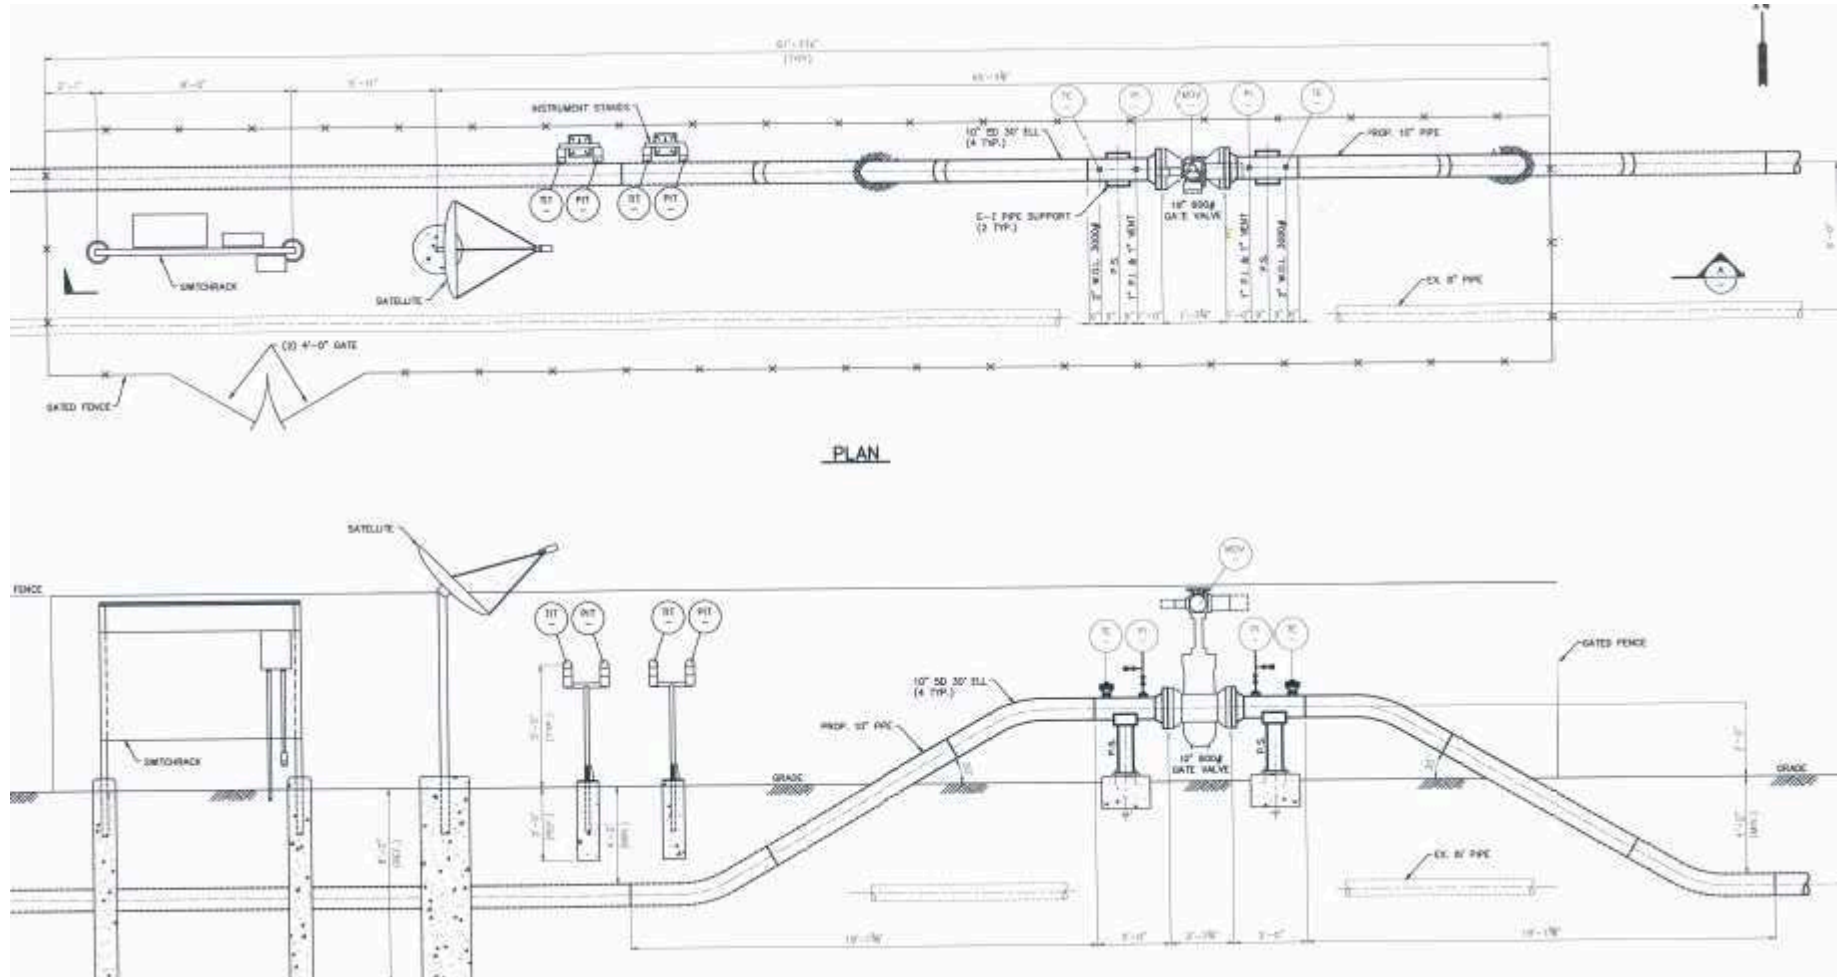


PROJECT

Minor Use Permit
Phillips 66 Pipeline LLC / DRC2012-00101



EXHIBIT

Block Valves

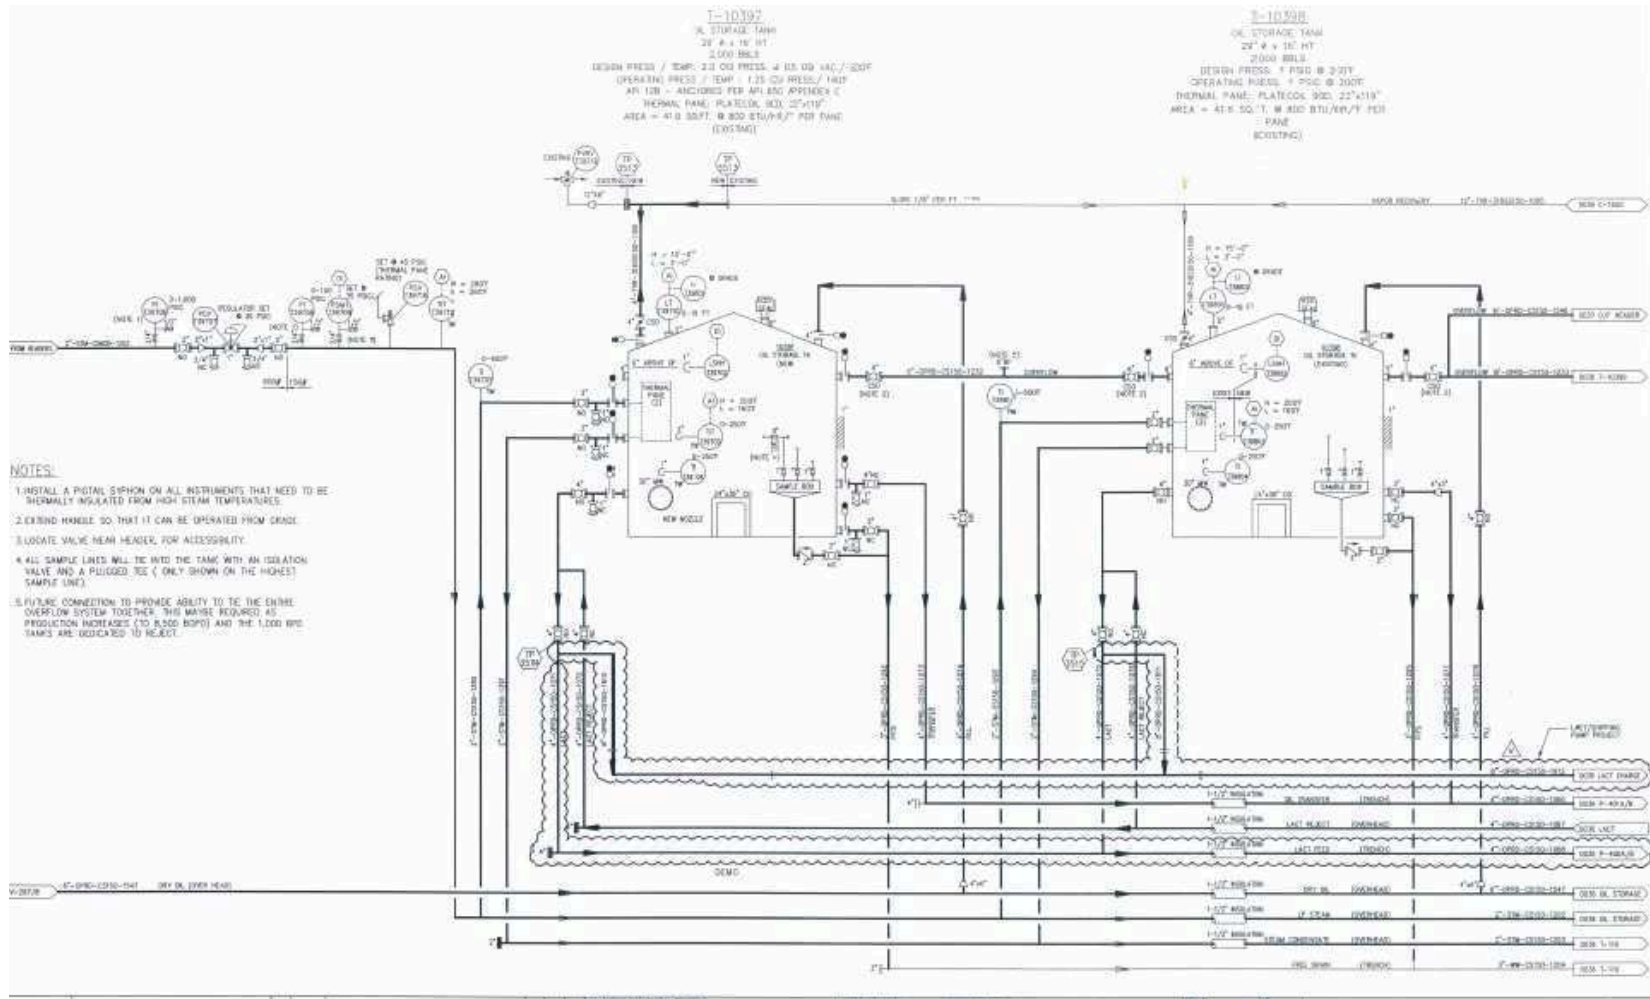

PROJECT

Minor Use Permit
 Phillips 66 Pipeline LLC / DRC2012-00101



EXHIBIT

FMOG Facility Replacements In-Kind